



NOTES:  
1. K-RAIL SEE CALTRANS STANDARD PLAN T3A

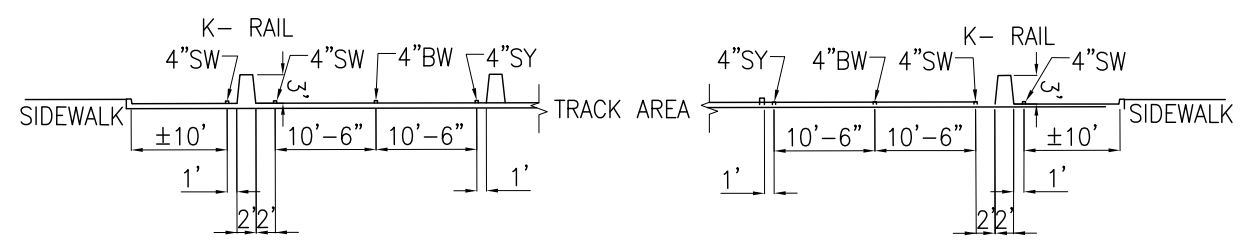

1 CROSS SECTION  
NTS

2 CROSS SECTION  
NTS

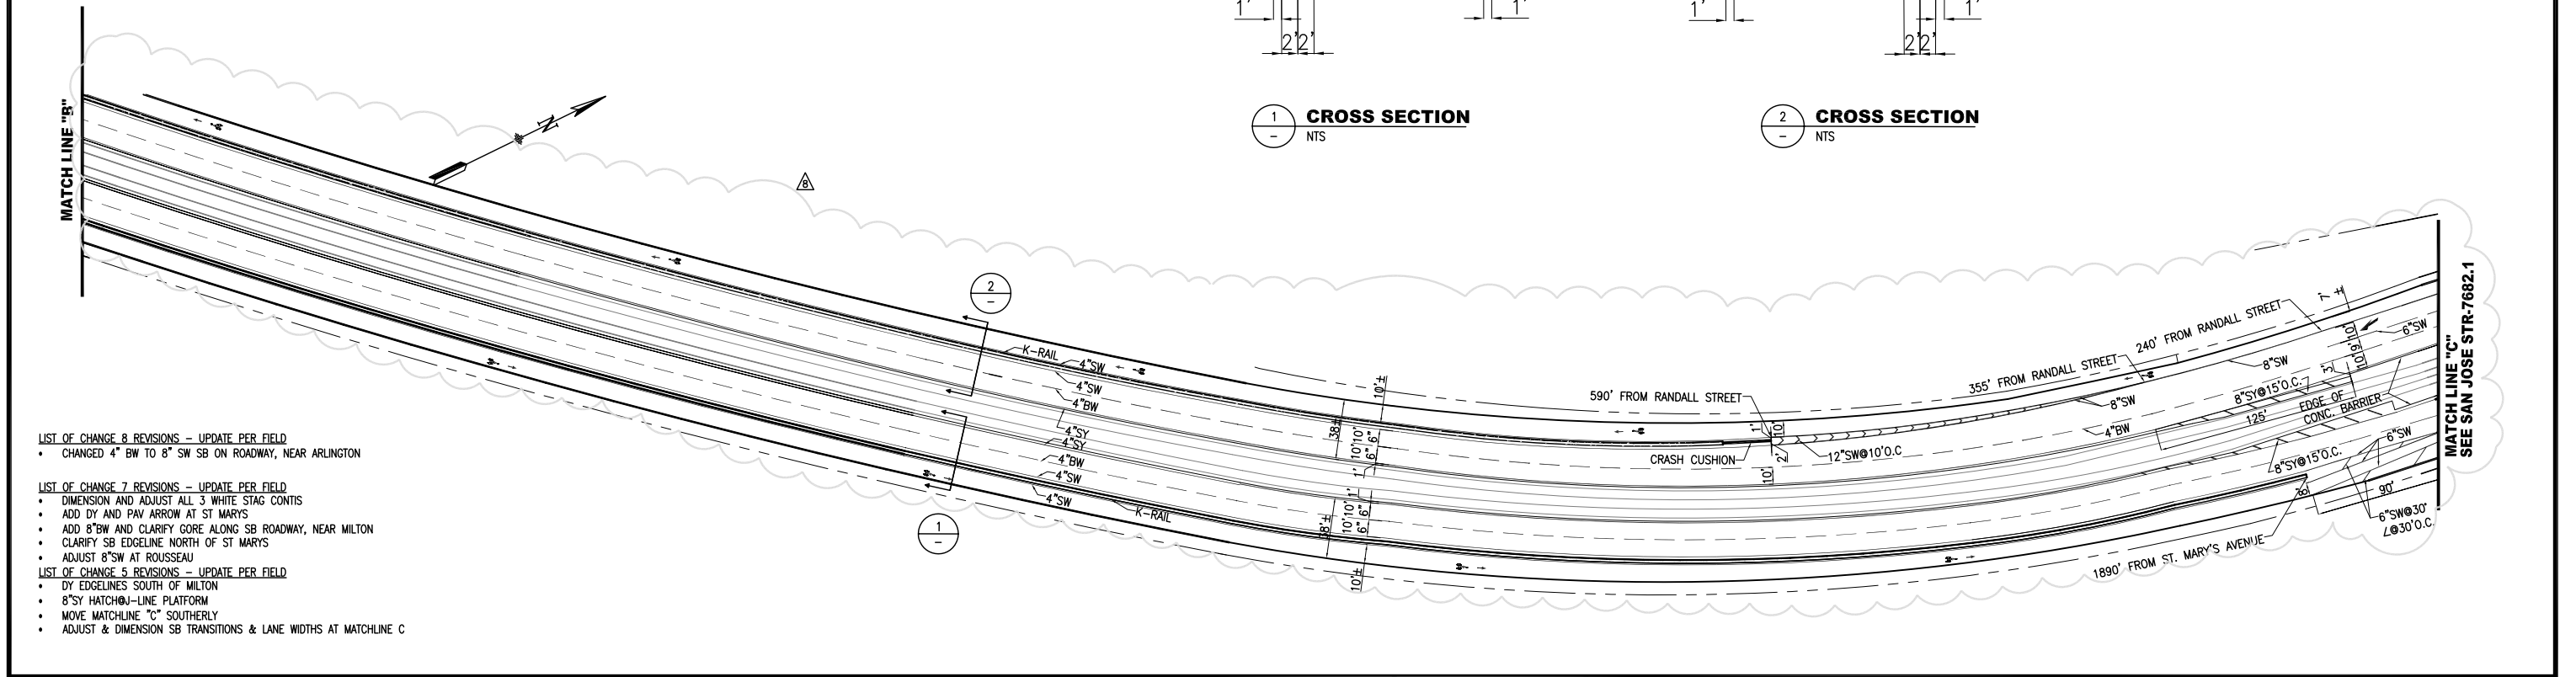

- LIST OF CHANGE 8 REVISIONS - UPDATE PER FIELD**
- CHANGED 4" BW TO 8" SW SB ON ROADWAY, NEAR ARLINGTON
- LIST OF CHANGE 7 REVISIONS - UPDATE PER FIELD**
- DIMENSION AND ADJUST ALL 3 WHITE STAG CONTIS
  - ADD DY AND PAV ARROW AT ST MARYS
  - ADD 8" BW AND CLARIFY GORE ALONG SB ROADWAY, NEAR MILTON
  - CLARIFY SB EDGELINE NORTH OF ST MARYS
  - ADJUST 8" SW AT ROUSSEAU
- LIST OF CHANGE 5 REVISIONS - UPDATE PER FIELD**
- DY EDGELINES SOUTH OF MILTON
  - 8" SY HATCH@J-LINE PLATFORM
  - MOVE MATCHLINE "C" SOUTHERLY
  - ADJUST & DIMENSION SB TRANSITIONS & LANE WIDTHS AT MATCHLINE C

NO.	DATE	DESCRIPTION	BY	APP
1	11/18/14	ADDED BUFFER TO SOUTHBOUND BIKE LANE ON ARLINGTON RAMP. INSTALLED K-RAIL AND ADJUSTED LANE WIDTHS FOR SOUTH BOUND AND NORTH BOUND SAN JOSE BETWEEN RANDALL AND ARLINGTON.	W.TABAJONDA	M.SALLABERRY
2	11/18/14	UPDATE PER FIELD - SEE LIST OF CHANGES ABOVE.	D.YEUNG	B.WOO
3	06/05/14	SAN JOSE OFF RAMP TO BROOK ST. BIKE LANE CHANGES AS SHOWN.	D.CURTIS	D.CURTIS
4	07/18/12	UPDATE PER FIELD - SEE LIST OF CHANGES ABOVE.	D.YEUNG	B.WOO

TABLE OF REVISIONS  
CHECK WITH TRACING TO SEE IF YOU HAVE LATEST REVISION

**SFMTA**  
Municipal Transportation Agency

SUPERCEDES STR-7470. "REV"1 STR-7470.1 "REV"1	DRAWN: T.ABDALLAH DATE: 07/20/04	CHECKED: R.OLEA DATE: 07/20/04	APPROVED THOMAS P FOLKS 07/26/04 SENIOR ENGINEER JACK L. FLECK 07/29/04 CITY TRAFFIC ENGINEER	SCALE: 1" = 50' SHEET/SHEETS:
---	---	---	---	-------------------------------------

CONTRACT NO. DRAWING NO. <b>STR-7682</b> FILE NO.	<b>TRAFFIC STRIPING</b>  <b>SAN JOSE AVENUE</b> <b>ROUSSEAU STREET TO RANDALL STREET</b>	REV. NO. <b>8</b>
--	---	----------------------

FILE NAME: ---  
DATE: ---